


GENERAL PAINTING NOTE:
 FOR ALL NEW WOOD AND METAL SHALL BE SURFACE PREPPED, PRIMED AND PAINTED WITH SHERWIN WILLIAMS EXTERIOR SUPER PAINT, TYP. INSTALL IN STRICT ACCORDANCE WITH MANUFACTURER'S INSTRUCTIONS. ALSO PATCH OVER ALL JOINTS OR SEAMS AND EXPOSED WOOD END GRAINS WITH ELASTOMERIC KNIFE BLADE PATCHING COMPOUND.

NOTE:
 CONTRACTOR MUST FIELD VERIFY ALL DIMENSIONS AND EXISTING CONDITIONS.

FLOOR PLAN - DIMENSIONS
 SCALE: 3/8" = 1'-0" (PRINTED @ 24X36)
 SCALE: NTS = (PRINTED @ 11X17)

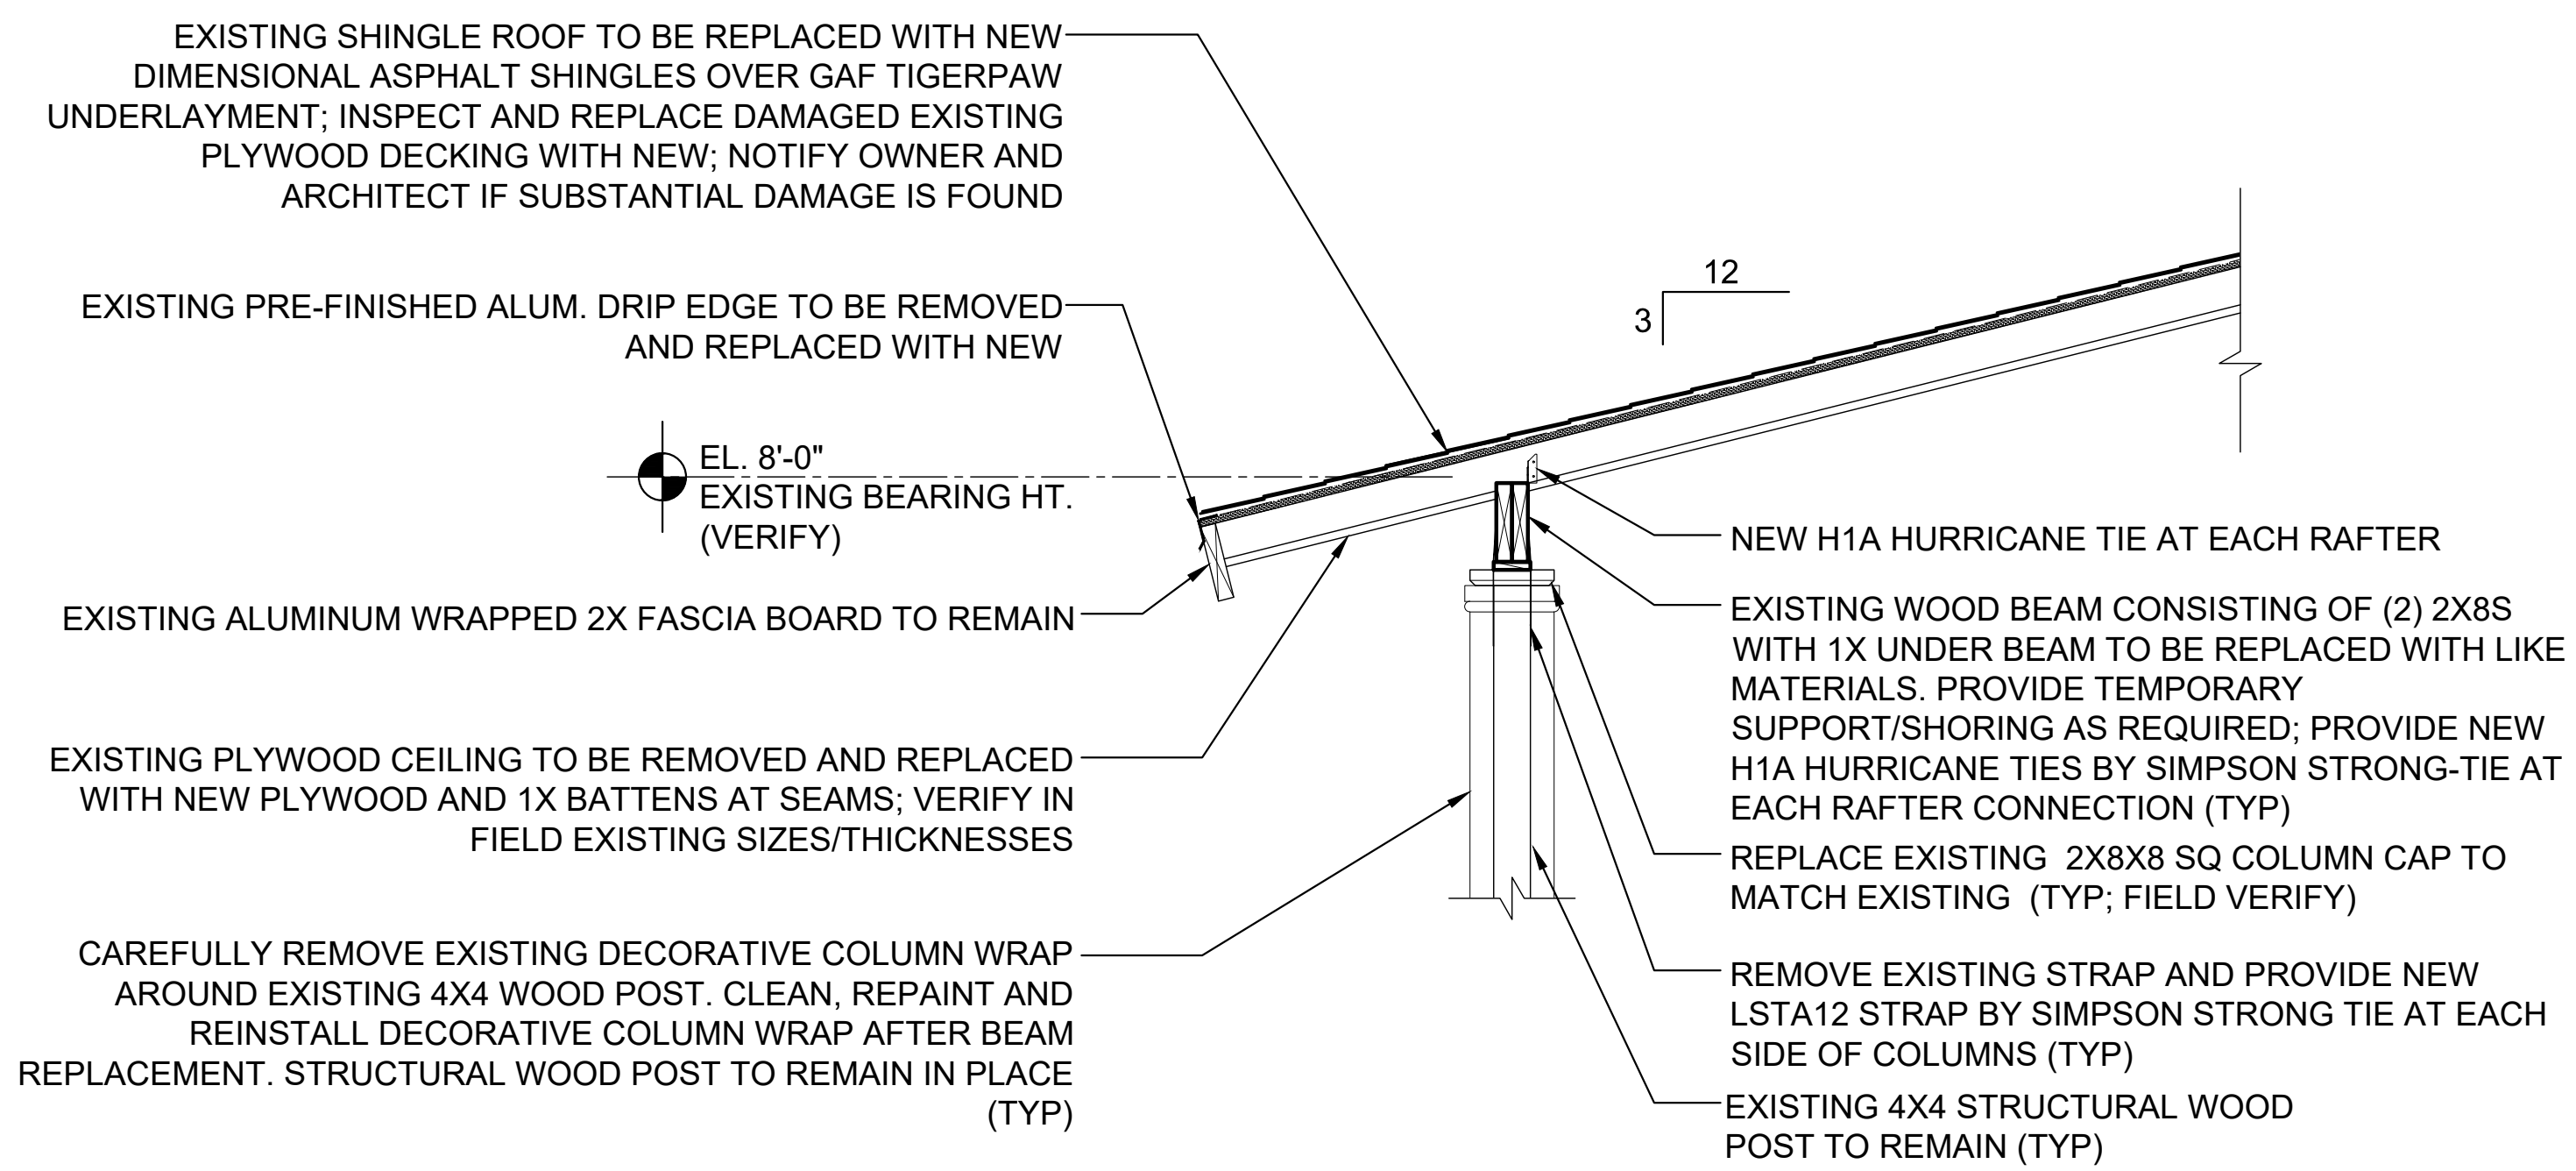

A BEAM SECTION
 SCALE: 3/4" = 1'-0" (PRINTED @ 24X36)
 SCALE: NTS = (PRINTED @ 11X17)

A BEAM REPLACEMENT FOR: THE INGRAM RESIDENCE

2421 NW 20TH STREET,
 OCALA, FL 34475

SCOPE OF WORK

A BEAM REPLACEMENT FOR INGRAM RESIDENCE, CONSISTING OF A NEW WOOD BEAM TO MATCH EXISTING, REPLACEMENT OF EXISTING EXTERIOR CEILING AND REPLACEMENT OF EXISTING ROOF SHINGLES.

LOCATION OF RESIDENCE IS 2421 NORTHWEST 20TH STREET, OCALA FLORIDA.


INDEX OF DRAWINGS

GENERAL CONDITIONS
 A000 COVER, PROJECT INFORMATION, PLAN & DETAILS

CODE REFERENCE

APPLICABLE CODES:
 FLORIDA BUILDING CODE 2023 8th EDITION
 (BUILDING, PLUMBING, FUEL & GAS, MECHANICAL & ACCESSIBILITY VOLUMES)
 NEC 2020 NATIONAL ELECTRICAL CODE
 FFPC 2020 7th EDITION
 ASCE 7-22 EDITION
OCCUPANCY (FBC CHAPTER 3):
 RESIDENTIAL - GROUP R3
TYPE OF CONSTRUCTION (FBC CHAPTER 6): TYPE VB (UNPROTECTED & UNSPRINKLERED)

KEY PLAN

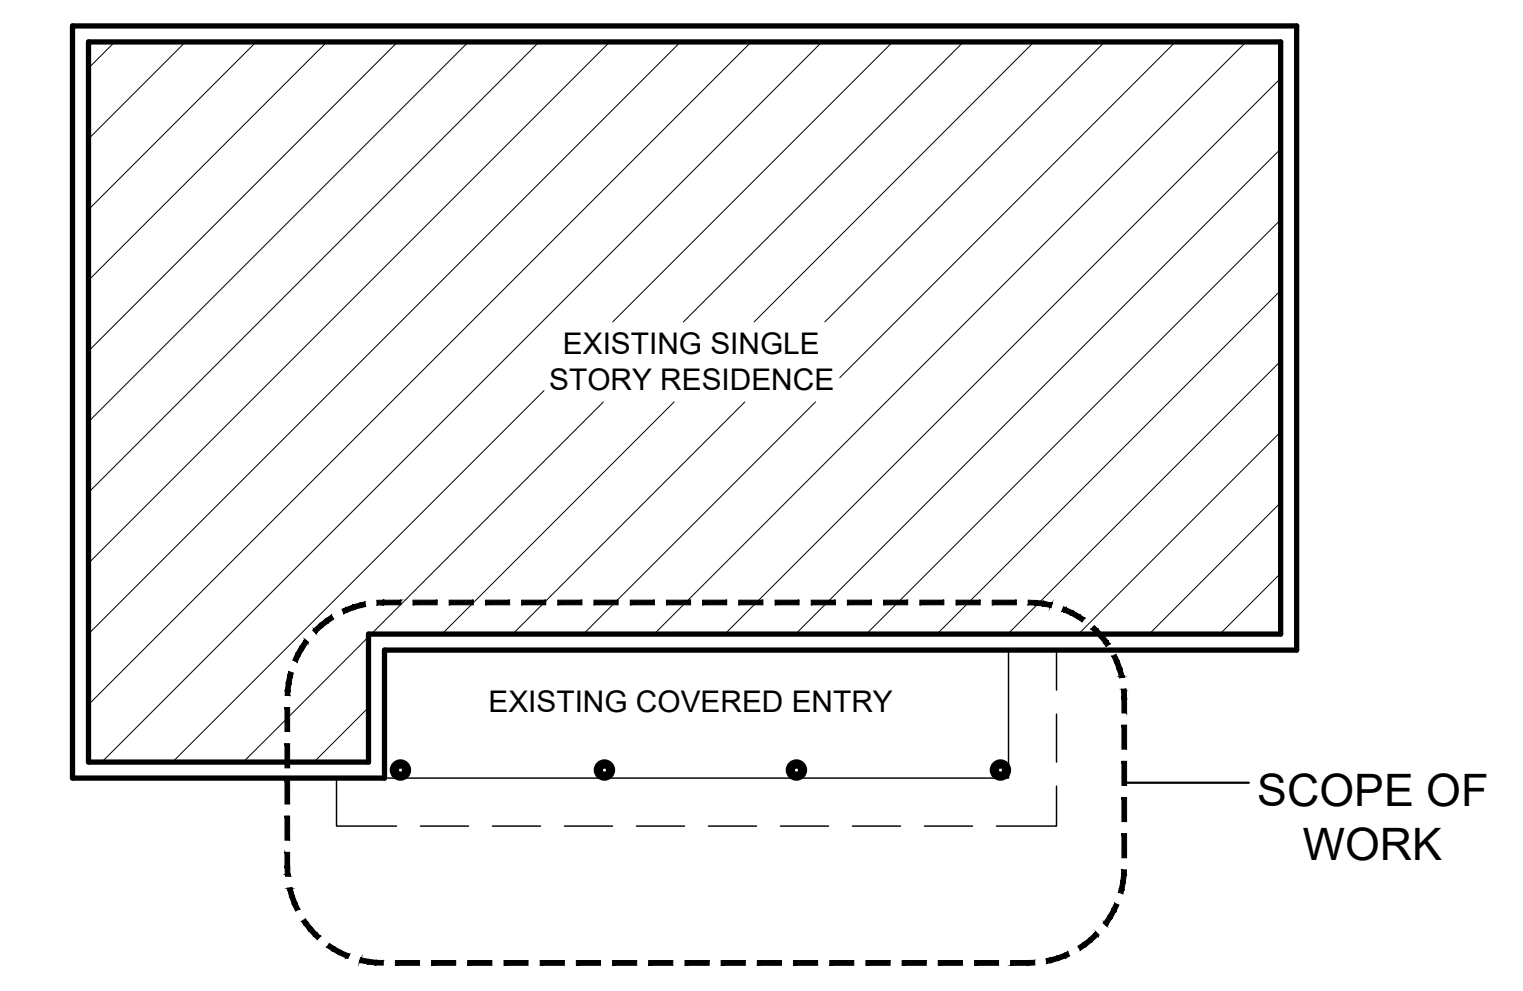

COPYRIGHT © 2025
 ALL RIGHTS RESERVED. THESE PLANS ARE THE PROPERTY OF RISPOLI & ASSOCIATES ARCHITECTURE, INC. UNAUTHORIZED USE MAY RESULT IN LEGAL ACTION.

REVISIONS

NO.	DESCRIPTION

DIGITAL SIGNATURE
 JOSEPH A. RISPOLI, AIA
 ARCHITECT, FL. LICENSE: AR95439

RISPOLI & ASSOCIATES
ARCHITECTURE, INC.
 114 SOUTH MAGNOLIA AVENUE, OCALA, FLORIDA 34471
 (352) 620-0909 WWW.RISPOLIARCHITECT.COM
 JOE@RISPOLIARCHITECT.COM

A HEADER REPLACEMENT FOR:
THE INGRAM RESIDENCE
 2421 NW 20TH STREET,
 OCALA, FLORIDA
CONSTRUCTION DOCUMENTS

DRAWN RAA	PROJECT NO. 2504
CHECKED RAA	DATE 01-24-25

A000
 SHEET NO.