



EXHIBIT C- CURRENT CITY CLINIC LAYOUT

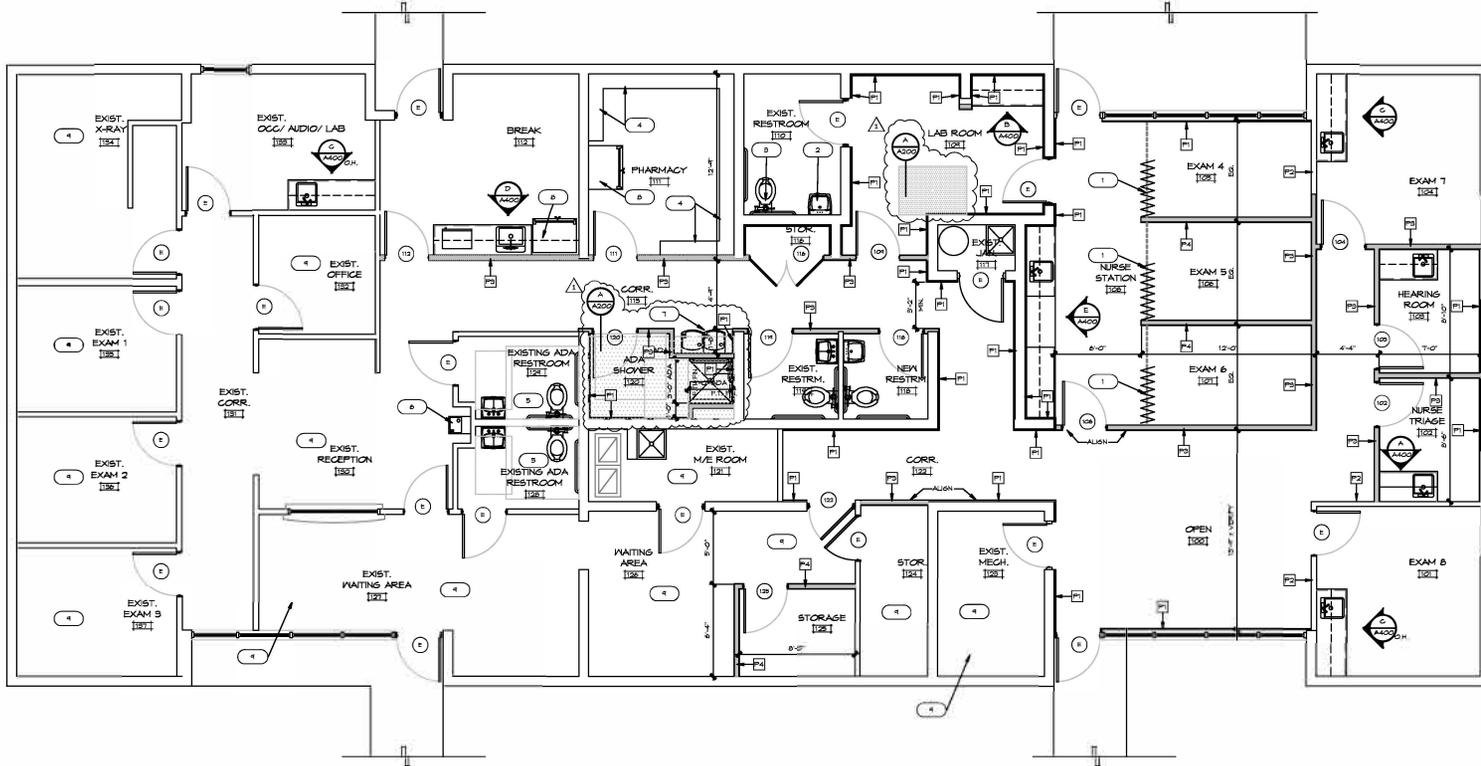

FLOOR PLAN

SCALE: 1/4" = 1'-0"

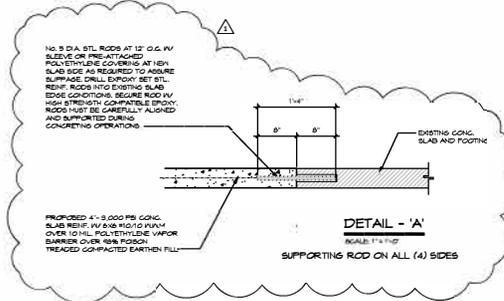

GENERAL NOTES:

1. ALL WORK SHALL BE EXECUTED IN ACCORDANCE WITH ALL GOVERNING NATIONAL, STATE AND LOCAL CODES AND REGULATIONS.
2. ALL BUILDING ELEMENTS SHALL BE INSTALLED STRAIGHT, LEVEL, PLUMB AND SQUARE. ALL #10 FPM WALL BOARD SHALL BE INSTALLED VERTICALLY IN 1/2" HORIZONTAL JOINTS.
3. DUE TO MATERIAL TOLERANCES THE GENERAL CONTRACTOR SHALL VERIFY ALL DIMENSIONS WITH ACTUAL CONDITIONS ON THE SITE AND REPORT ANY DISCREPANCIES TO THE ARCHITECT PRIOR TO COMMENCEMENT OF WORK.
4. ALL TRIM MATERIALS SHALL BE STAIN RESISTANT QUALITY UNLESS NOTED OTHERWISE. VERIFY FINISH WITH OWNER PRIOR TO INSTALLATION AND APPLICATION.
5. ALL EXISTING EXPOSED CHU IS TO BE PERMED OVER UNLESS NOTED AS A REPAIRABLE ROOM OR JANITOR'S CLOSET.

WALL PARTITION LEGEND:

- EXISTING WALL TO REMAIN
- NEW 5/8" BLOCK WALL FINISH (NO LOAD BEARING)
- 2" GYPSUM BOARD IN LIGHT ORANGE PEEL TEXTURE AND PAINTED OVER 2" GA. HAT CHANNELS AT 16" O.C.
- EXTEND EXISTING WALL FULL HEIGHT TO DECK ABOVE (NO LOAD BEARING)
- 2" GYPSUM BOARD IN LIGHT ORANGE PEEL TEXTURE PAINTED ON EACH SIDE OF 1 1/4" x 5 3/8" x 3/8" GA. VTL. STUD # 16" O.C. IN 1 1/4" x 5 3/8" x 3/8" GA. TOP RUNNER AND 1 1/4" x 5 3/8" x 3/8" GA. BOTTOM PLATE SECURED TO FLOOR SLAB AND BLOCKING IN GOLF RELATED CHANNELS IN CLIPS # THIRD POINT VERTICALLY WITH SOUND ATTENUATION BATT.
- NEW FULL HEIGHT INTERIOR WALL TO DECK ABOVE (NO LOAD BEARING)
- 2" GYPSUM BOARD IN LIGHT ORANGE PEEL TEXTURE PAINTED ON EACH SIDE OF 1 1/4" x 5 3/8" x 3/8" GA. VTL. STUD # 16" O.C. IN 1 1/4" x 5 3/8" x 3/8" GA. TOP RUNNER AND 1 1/4" x 5 3/8" x 3/8" GA. BOTTOM PLATE SECURED TO FLOOR SLAB AND BLOCKING IN GOLF RELATED CHANNELS IN CLIPS # THIRD POINT VERTICALLY WITH SOUND ATTENUATION BATT.
- REPAIRABLE ROOM FLOOR ABOVE (NO LOAD BEARING)
- 2" GYPSUM BOARD IN LIGHT ORANGE PEEL TEXTURE PAINTED ON EACH SIDE OF 1 1/4" x 5 3/8" x 3/8" GA. VTL. STUD # 16" O.C. IN 1 1/4" x 5 3/8" x 3/8" GA. TOP RUNNER AND 1 1/4" x 5 3/8" x 3/8" GA. BOTTOM PLATE SECURED TO FLOOR SLAB AND BLOCKING IN GOLF RELATED CHANNELS IN CLIPS # THIRD POINT VERTICALLY WITH SOUND ATTENUATION BATT.
- EXISTING TO REMAIN
- ✕ PLAN NOTES

PLAN NOTES:

1. NEW PRIVACY WALL CURTAIN ON ALUMINUM TRACK. CURTAIN BY MODIFIED ANTI-GRAVITY CURTAIN. 1500% POLYESTER WITH 22" TOP VIEW CONTACT SERVICE REP AT 1-800-288-0811.
 2. PROVIDE NEW TOILET ON EXISTING LAVATORY. SEE PLUMBING DRAWINGS.
 3. REPLACE EXISTING TOILET WITH NEW PLUMBING FIXTURE. SEE PLUMBING DRAWINGS.
 4. HEAVY-DUTY ADJUSTABLE WIRE SHELLING ON HUMP # 1050 HEAVY-DUTY BEEL SPACERS. PROVIDE ELEVEN (11) SHELVED FLOOR TO CEILING SIMILAR TO EXISTING FINISHING.
 5. REMOVE EXISTING FLOOR DRAIN AND REPLACE WITH NEW TO MATCH EXISTING.
 6. EXISTING DRINKING FOUNTAIN TO REMAIN.
 7. NEW WALL-DRAINING POINT.
 8. REPAIR/REPLACE BY GLASS.
 9. NO PIPES IN AREA EXCEPT FOR NEW FLOORING AND TRIM PANEL.
- NEW CONCRETE SLAB IN SUPPORTING ROD ON ALL (4) SIDES (SEE DETAIL A / A200)

ROLANDO SOSA, ARCHITECT
FL LICENSE: AR 96264

rolando
sosa
2022.04.22
16:04:00
-04'00'

This electronically signed and sealed documents only valid for a one-time use on this project in one location for permitting. Copies of this document are not considered signed and sealed. Authentication code and signature must be verified.

architecture studio
great design shapes the future

1823 east fort king street, suite 107, ocala, florida, 34471
p (352) 236-1111
florida license: ar2602579 sosa@architect.com

DA-20-22
REVISION

copyright © 2021
ALL RIGHTS RESERVED. NO PART OF THIS DOCUMENT MAY BE REPRODUCED OR TRANSMITTED IN ANY FORM OR BY ANY MEANS, WITHOUT THE WRITTEN PERMISSION OF THE ARCHITECT.

EMPLOYEE HEALTH CENTER
EXPANSION AND RENOVATION FOR:
CITY OF OCALA
2100 N.E. 30TH AVENUE
OCALA, FLORIDA 34470

project no.
2110

by
KB

date
06.21.21

sheet no.

A200

100% REVIEW DOCUMENTS

