


# OCALA ELECTRIC UTILITY STANDARDS

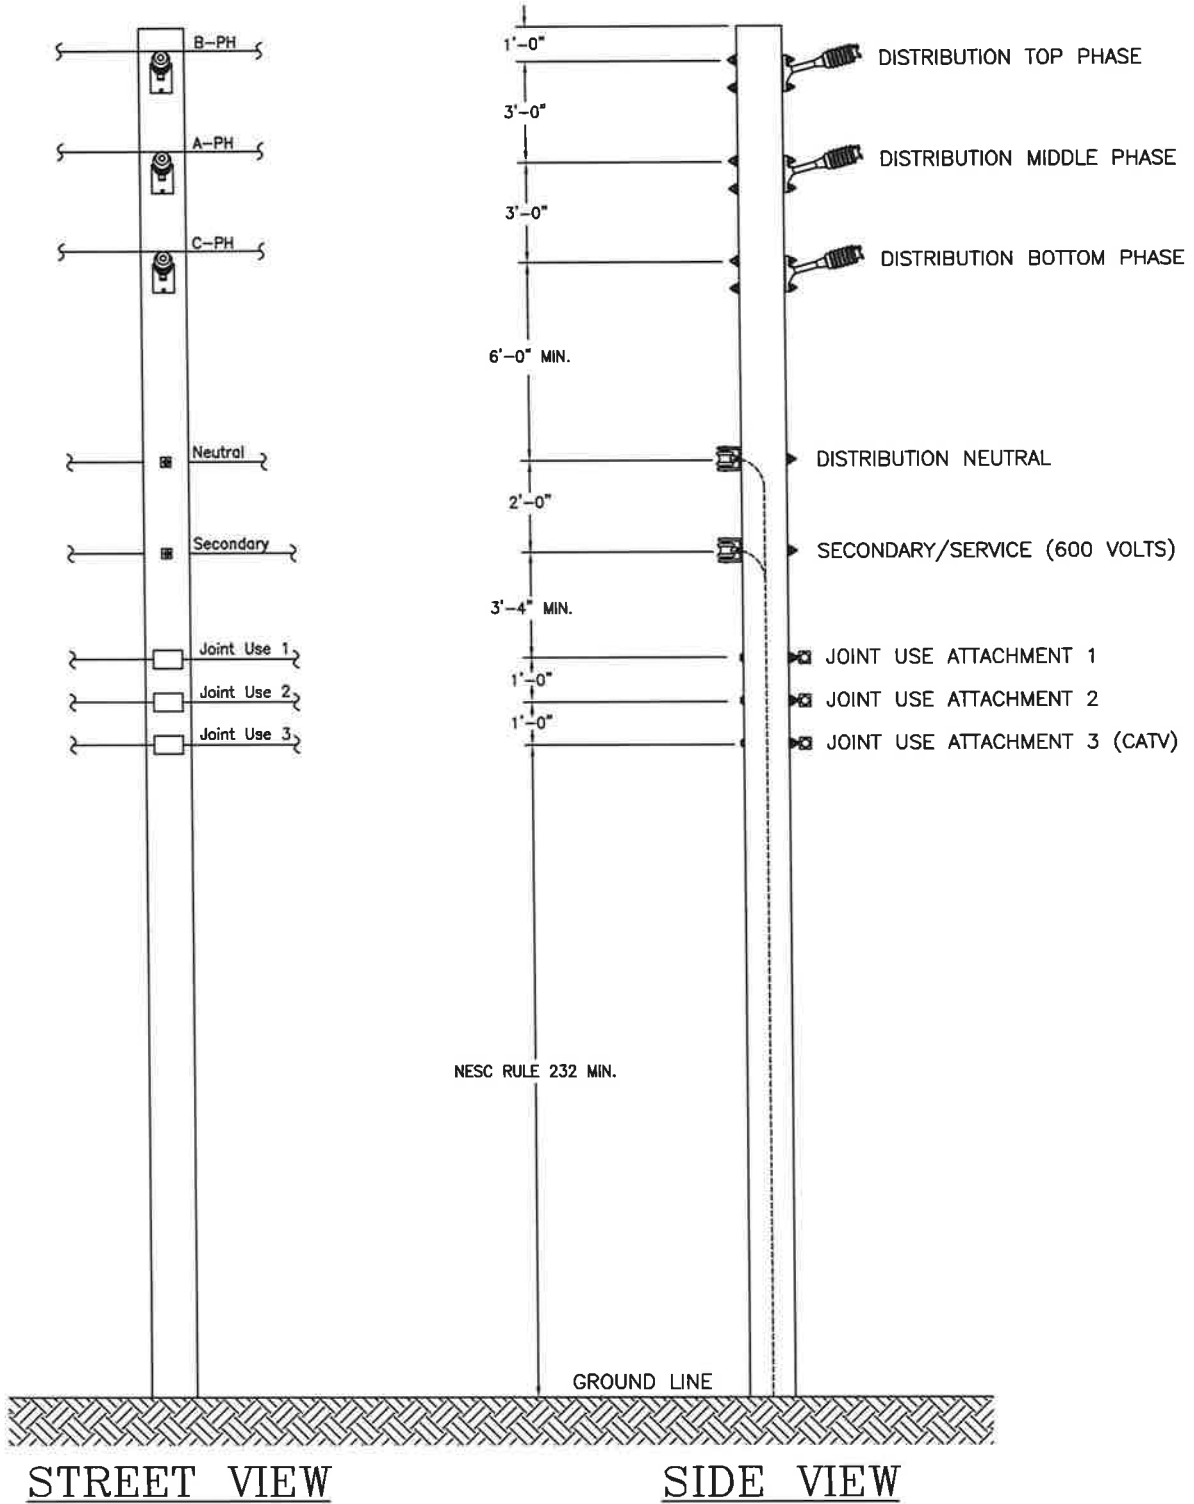

REVISED DATE: NOVEMBER 17, 2021


REVISED BY: FRANK BROWN

APPROVED BY: RANDY HAHN

## OVERHEAD CONSTRUCTION & MAINTENANCE CLEARANCES

### DISTRIBUTION POLE FRAMING GUIDE (1 CKT)

# OCALA ELECTRIC UTILITY STANDARDS

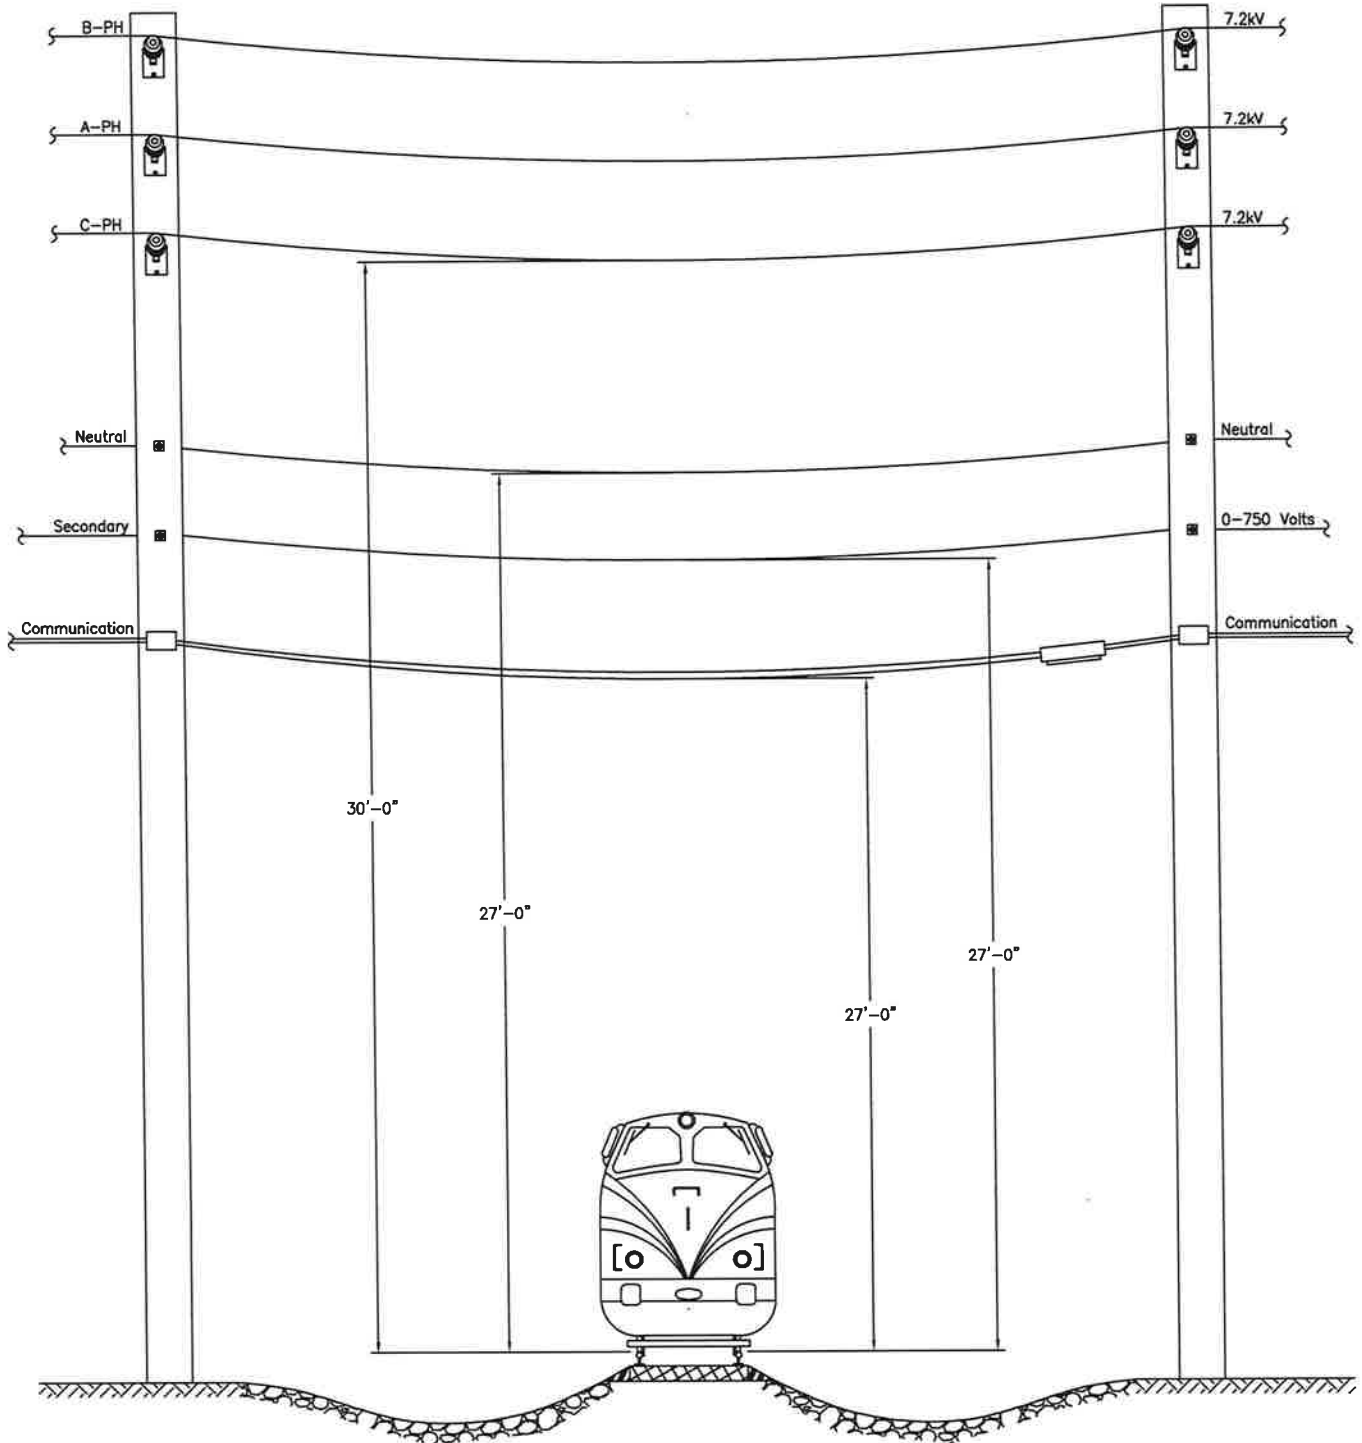

REVISED DATE: NOVEMBER 17, 2021


REVISED BY: FRANK BROWN

APPROVED BY: RANDY HAHN

## OVERHEAD CONSTRUCTION & MAINTENANCE CLEARANCES

### MINIMUM CLEARANCE (TRAIN TRACKS)

# OCALA ELECTRIC UTILITY STANDARDS

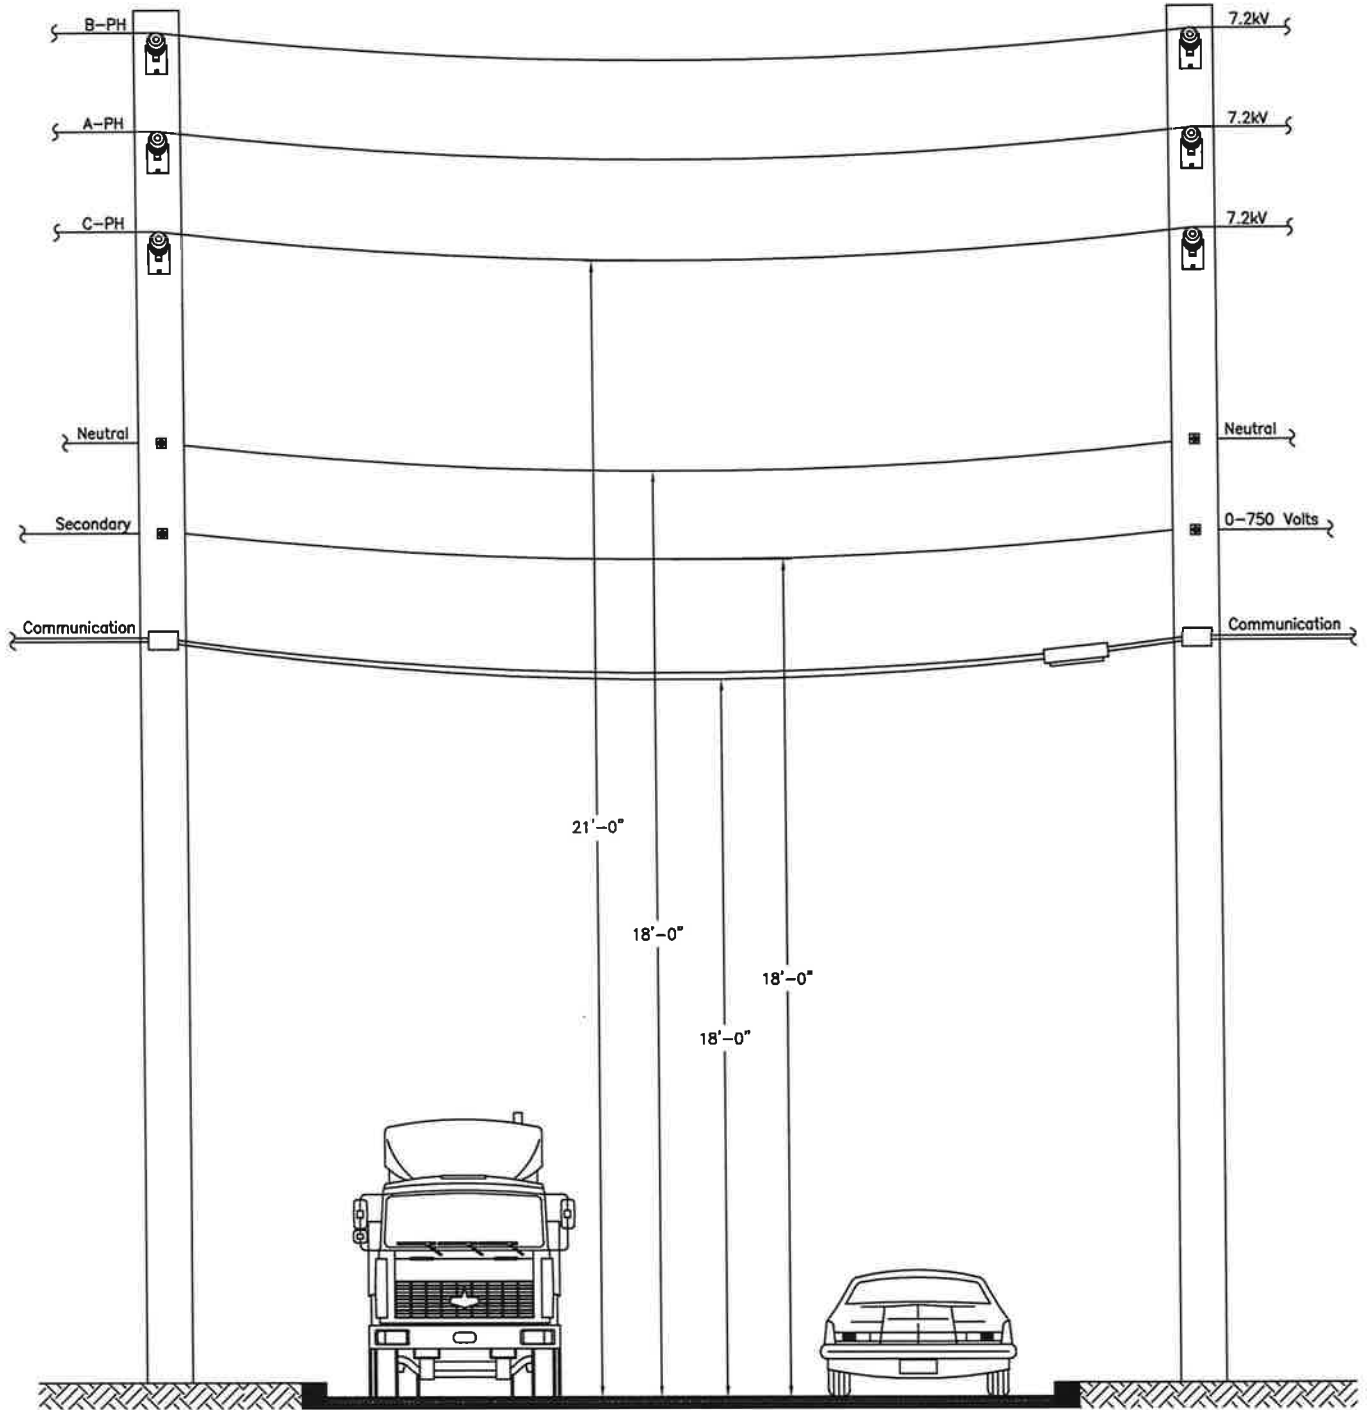

REVISED DATE: NOVEMBER 17, 2021

REVISED BY: FRANK BROWN

APPROVED BY: RANDY HAHN

## OVERHEAD CONSTRUCTION & MAINTENANCE CLEARANCES

### MINIMUM CLEARANCE (ROADS & STREETS)