
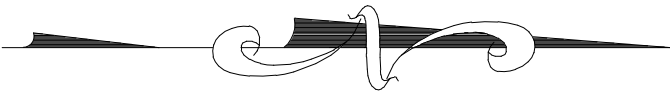


Exhibit J – Concord Lot

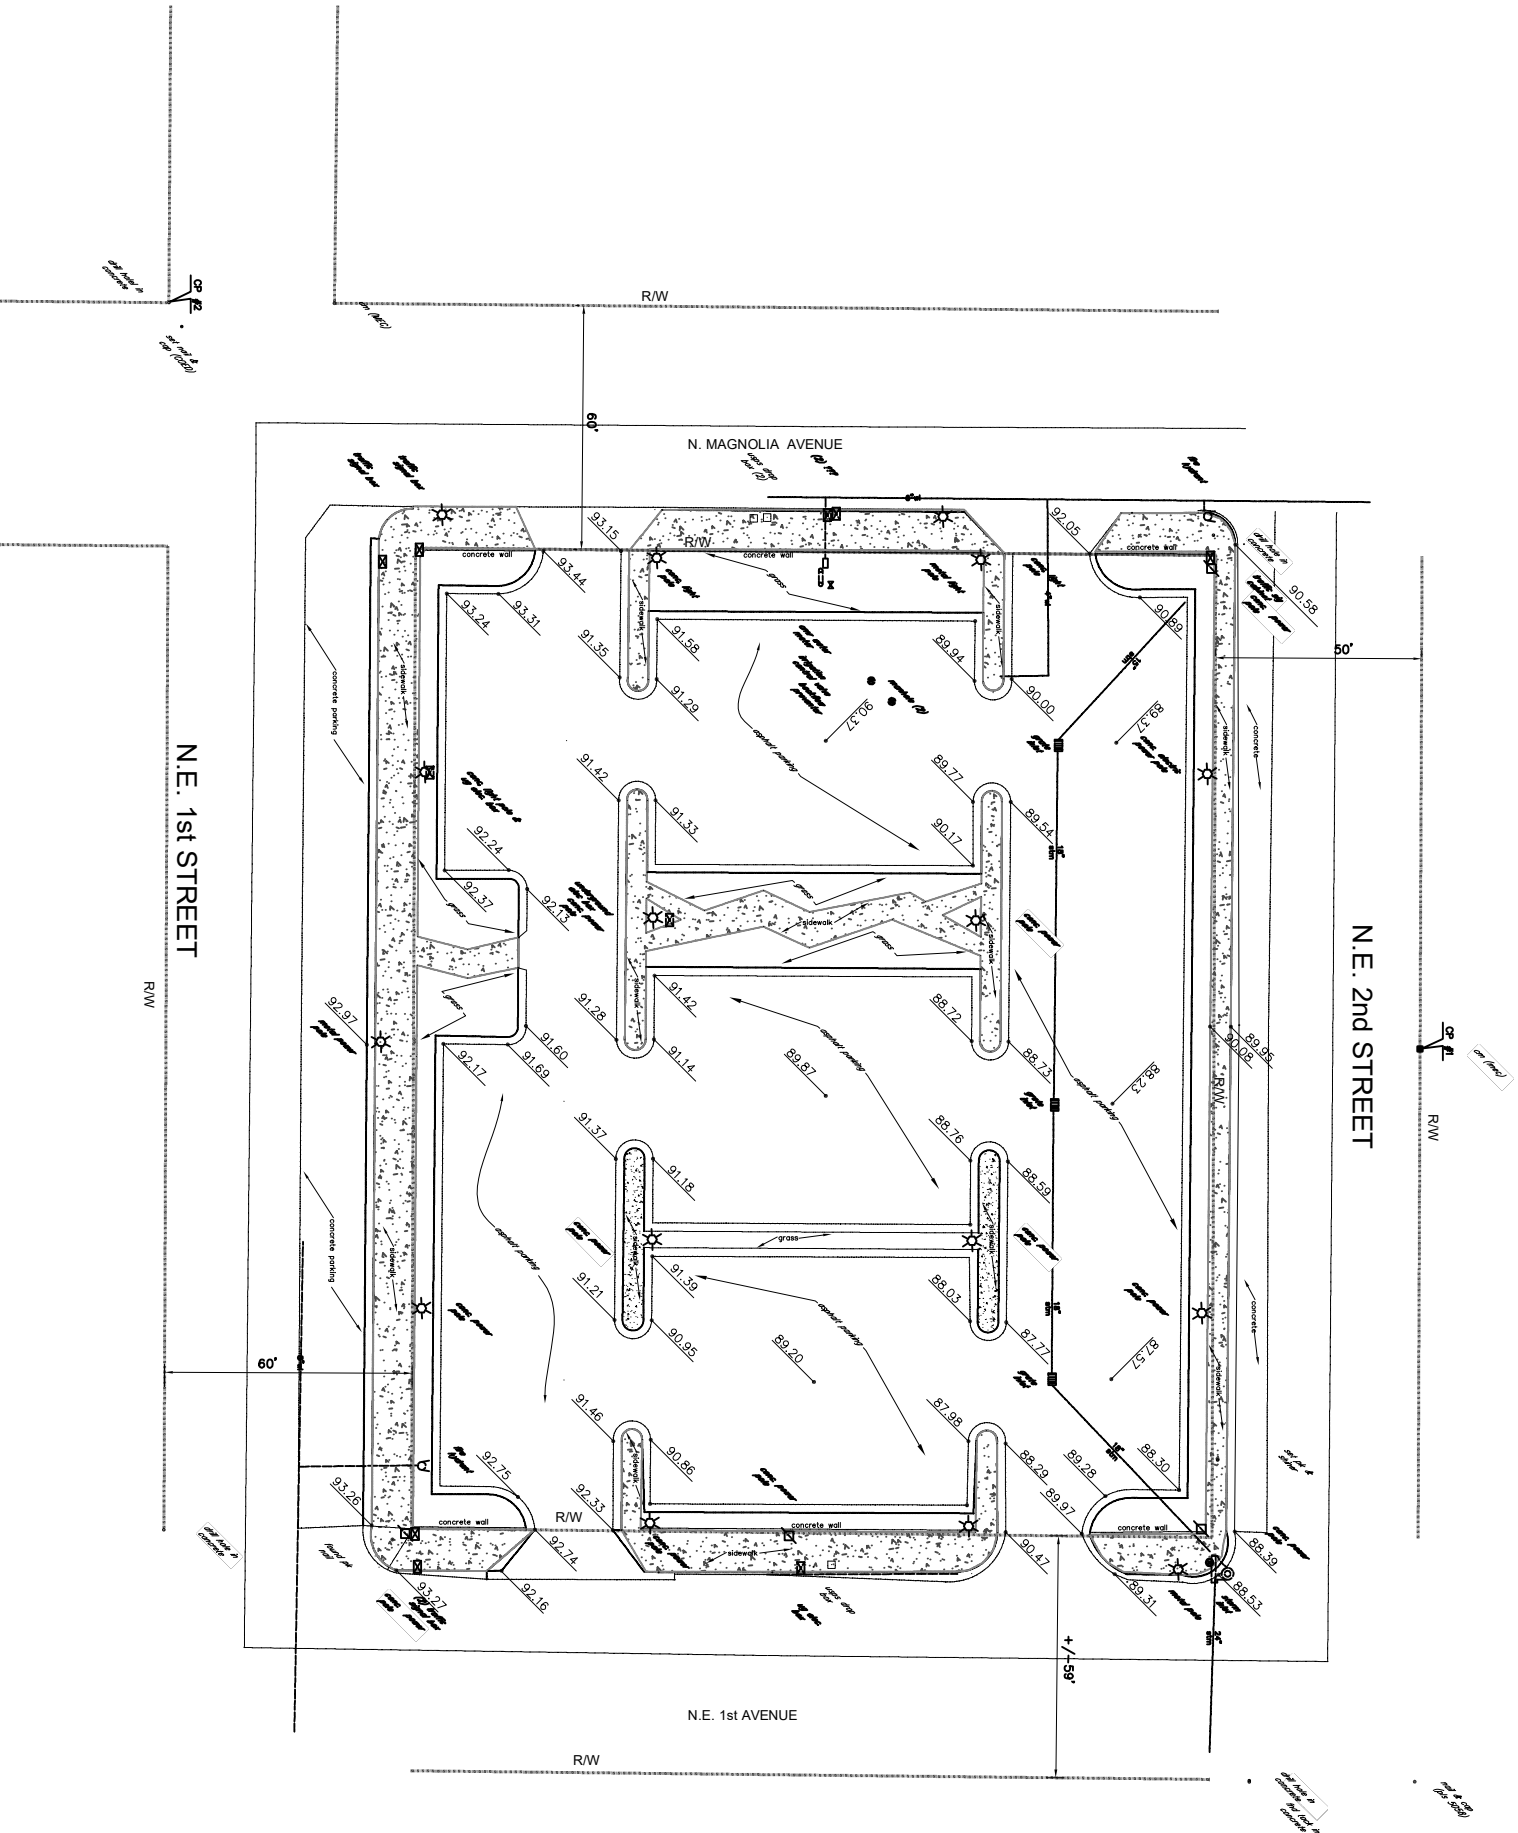

SCALE 1" = 40'